


EXAMPLE 20 X 23 M

- LEGEND:
- A 1 x competition rings Barcelona, ceiling mounted
 - A1 1 x height adjustable rings
 - B 2 x climbing rope
 - C 1 x 2- point longe
 - C 1 x 2- point longe
 - D 1 x Swedish wall bar, 2 compartments
 - D1 1 x Swedish wall bar, 1 compartment
 - E 10 x floor anchors
 - F 1 x Free exercise floor 14 x 14 m, flush with mats, height 20 cm
 - F1 1 x extension Free exercise floor 14,5 x 122 x 20 cm
 - G 1 x tumbling track 1220 x 200 cm
 - H 1 x run - up for vault L= 1560 cm
 - J 1 x Trampoline in pit Type "Grand Master"
 - K 1 x Balance beam Club or Competition
 - L 1 x Pommel horse Competition
 - L1 1 x Pommel horse Competition
 - L2 1 x Pommel horse Competition
 - L3 1 x Pommel horse Competition
 - M 1 x Mastroom Diam. 100 cm
 - N 1 x Parallel bars Competition
 - P 1 x mini trampoline
 - P 1 x Pegasus
 - Q 1 x Horizontal bar
 - R 1 x Uneven bars
- Landing mats:
- Z 1 x set Landing mats balance beam area 29 m²
 - Z1 1 x set Landing mats parallel bars area 12,9 m²
 - Z2 1 x set Landing mats Methodical area 11,4 m²
 - Z3 1 x set Landing mats vault/ mini trampoline 21 m²
 - Z4 1 x set Landing mats pommel area 22 m²
 - Z5 1 x set Landing mats RF/ HB/ UB 35 m²

AUXILIARY BEAMS (X), REINFORCEMENTS AND FLOOR ANCHORS TO BE SUPPLIED AND INSTALLED BY THE CONSTRUCTOR OF THE HALL.

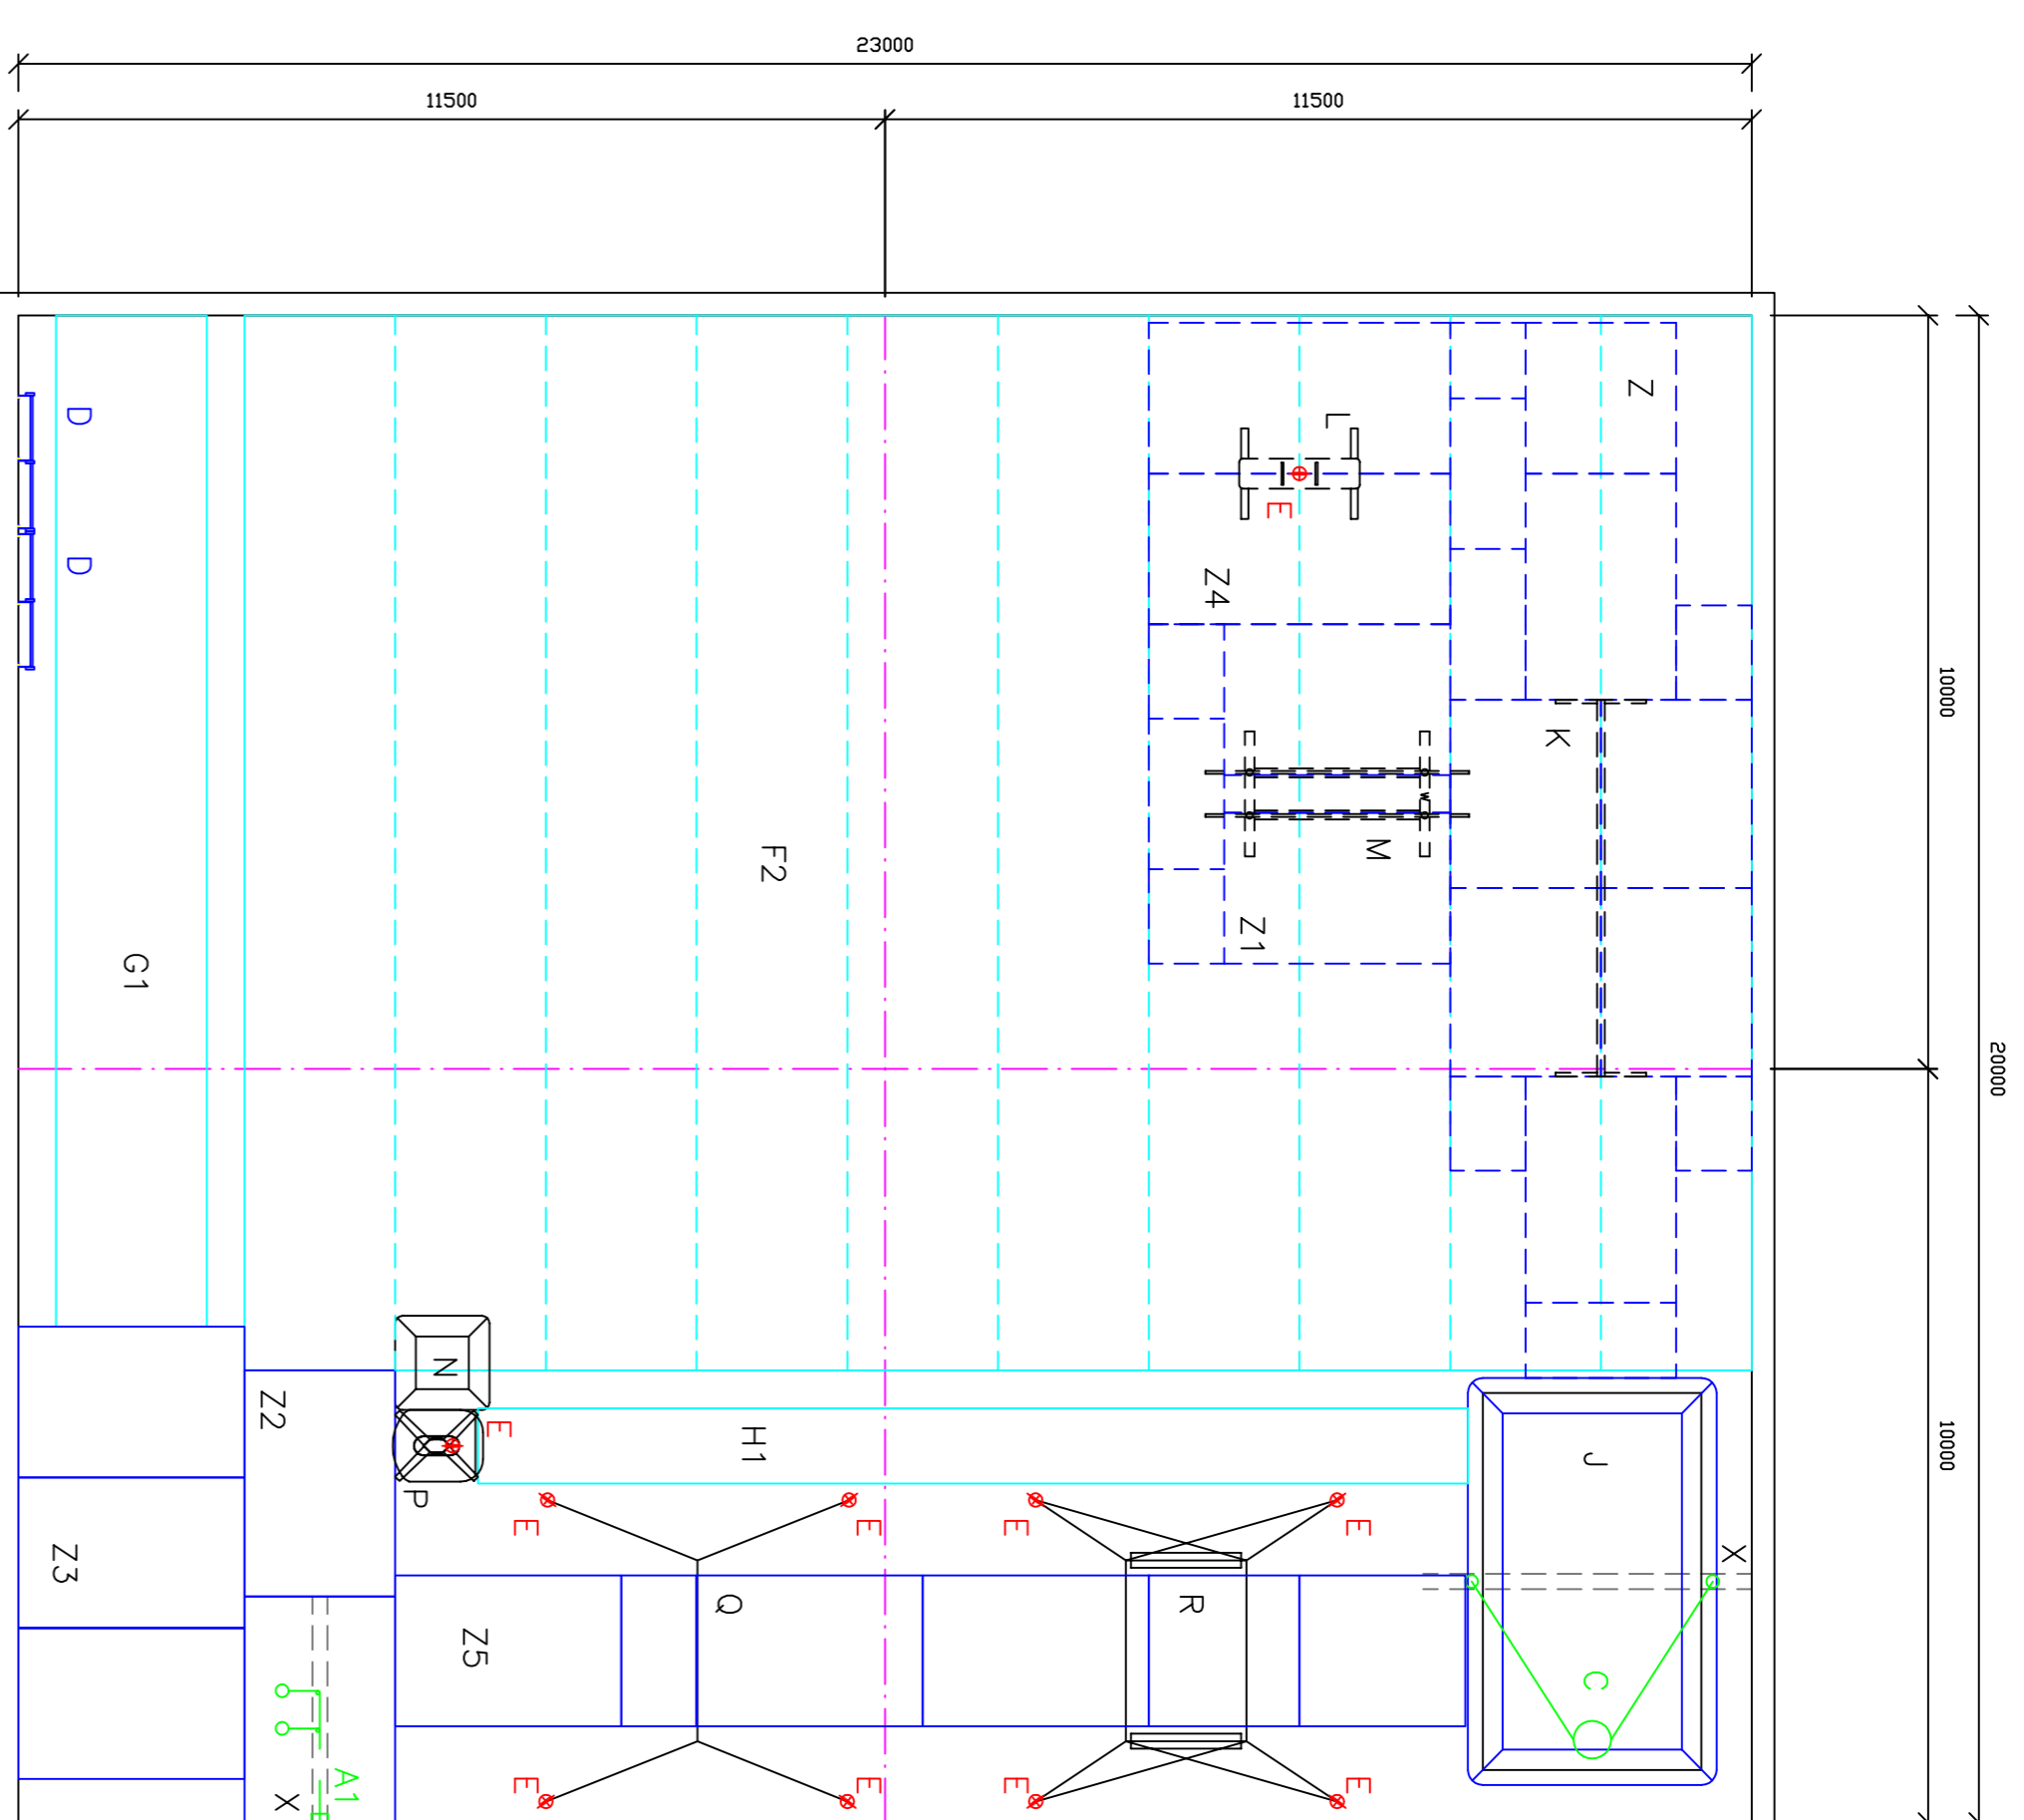

EXAMPLE 20 X 23 M (TEAM GYM)

- LEGEND:
- A1 1 x height adjustable rings
 - C 1 x 2- point longe
 - C 1 x 2- point longe
 - D 2 x Swedish wall bar, 2 compartments
 - D 2 x Swedish wall bar, 2 compartments
 - E 10 x floor anchors
 - F2 1 x floor for team gym 20 x 14 m
 - G1 1 x tumbling track 1342 x 200 cm
 - H1 1 x run - up for vault L= 1310 cm
 - J 1 x Trampoline in pit Type "Grand Master"
 - K 1 x Balance beam Club or Competition
 - L 1 x Pommel horse Competition
 - M 1 x Pommel horse Competition
 - N 1 x Parallel bars Competition
 - P 1 x mini trampoline
 - P 1 x Pegasus
 - Q 1 x Horizontal bar
 - R 1 x Uneven bars
- Landing mats:
- Z 1 x set Landing mats balance beam area 48,75 m²
 - Z1 1 x set Landing mats parallel bars area 18 m²
 - Z2 1 x set Landing mats Methodical area 12 m²
 - Z3 1 x set Landing mats vault/ mini trampoline 18 m²
 - Z4 1 x set Landing mats pommel area 16 m²
 - Z5 1 x set Landing mats RF/ HB/ UB 28,4 m²

AUXILIARY BEAMS (X), REINFORCEMENTS AND FLOOR ANCHORS TO BE SUPPLIED AND INSTALLED BY THE CONSTRUCTOR OF THE HALL.

PROVISIONAL PLAN

ALL DIMENSIONS IN MILLIMETERS

des. nr.: N - NGTF

Janssen - Fritsen
Official Supplier Olympic Games BEIJING 2008



Janssen - Fritsen Gymnastics b.v.
Berkeveld 1 - 5709 AC Helmond NL
P.O. Box 110 - 5700 AC Helmond NL
Tel. +31.492.530.944 Fax. +31.492.530.944
E-mail: export@janssen-fritsen.nl

| | | |
|----------|---------------|------------|
| subject: | Example halls | by: F.S. |
| scale: | 1:100 | format: A1 |
| date: | 15-04-08 | |
| mod.: | | |
| mod.: | | |
| mod.: | | |